


HAMILTON COUNTY TENN.

TENBRIDGE, TENN.



NOTE: Parcels Nos. 2 to 9 & 14 in A-Tenn.

TRACK NUMBERS REFER TO I.C.C. LIST NUMBERS

RIGHT-OF-WAY AND TRACK MAP

CINCINNATI SOUTHERN RAILWAY

Operated by

THE CINCINNATI, NEW ORLEANS & TEXAS PACIFIC RY. CO.

STATION 13202+71 TO STATION 13304+00
SCALE 1 in. = 200 FT. DECEMBER 31, 1927

Office of Special Engineer
Washington, D. C.

THIS MAP WAS NOT PREPARED OR INTENDED FOR USE AS A REAL ESTATE TITLE MAP. THE RAILWAY COMPANY DOES NOT REPRESENT OR SUGGEST THAT THE PROPERTY LINES AND RIGHT-OF-WAY LINES SHOWN ON THE MAP ARE ACCURATE, OR THAT ANY OTHER INFORMATION ON THE MAP IS CORRECT. THE COMPANY DOES NOT REPRESENT THAT IT HAS CHECKED THIS MAP FOR ACCURACY.

033-076

STATIONING REFERS TO I.C.C. INVENTORY CHAINAGE-1918

